


+11.19 - AC 1-7a
1:50

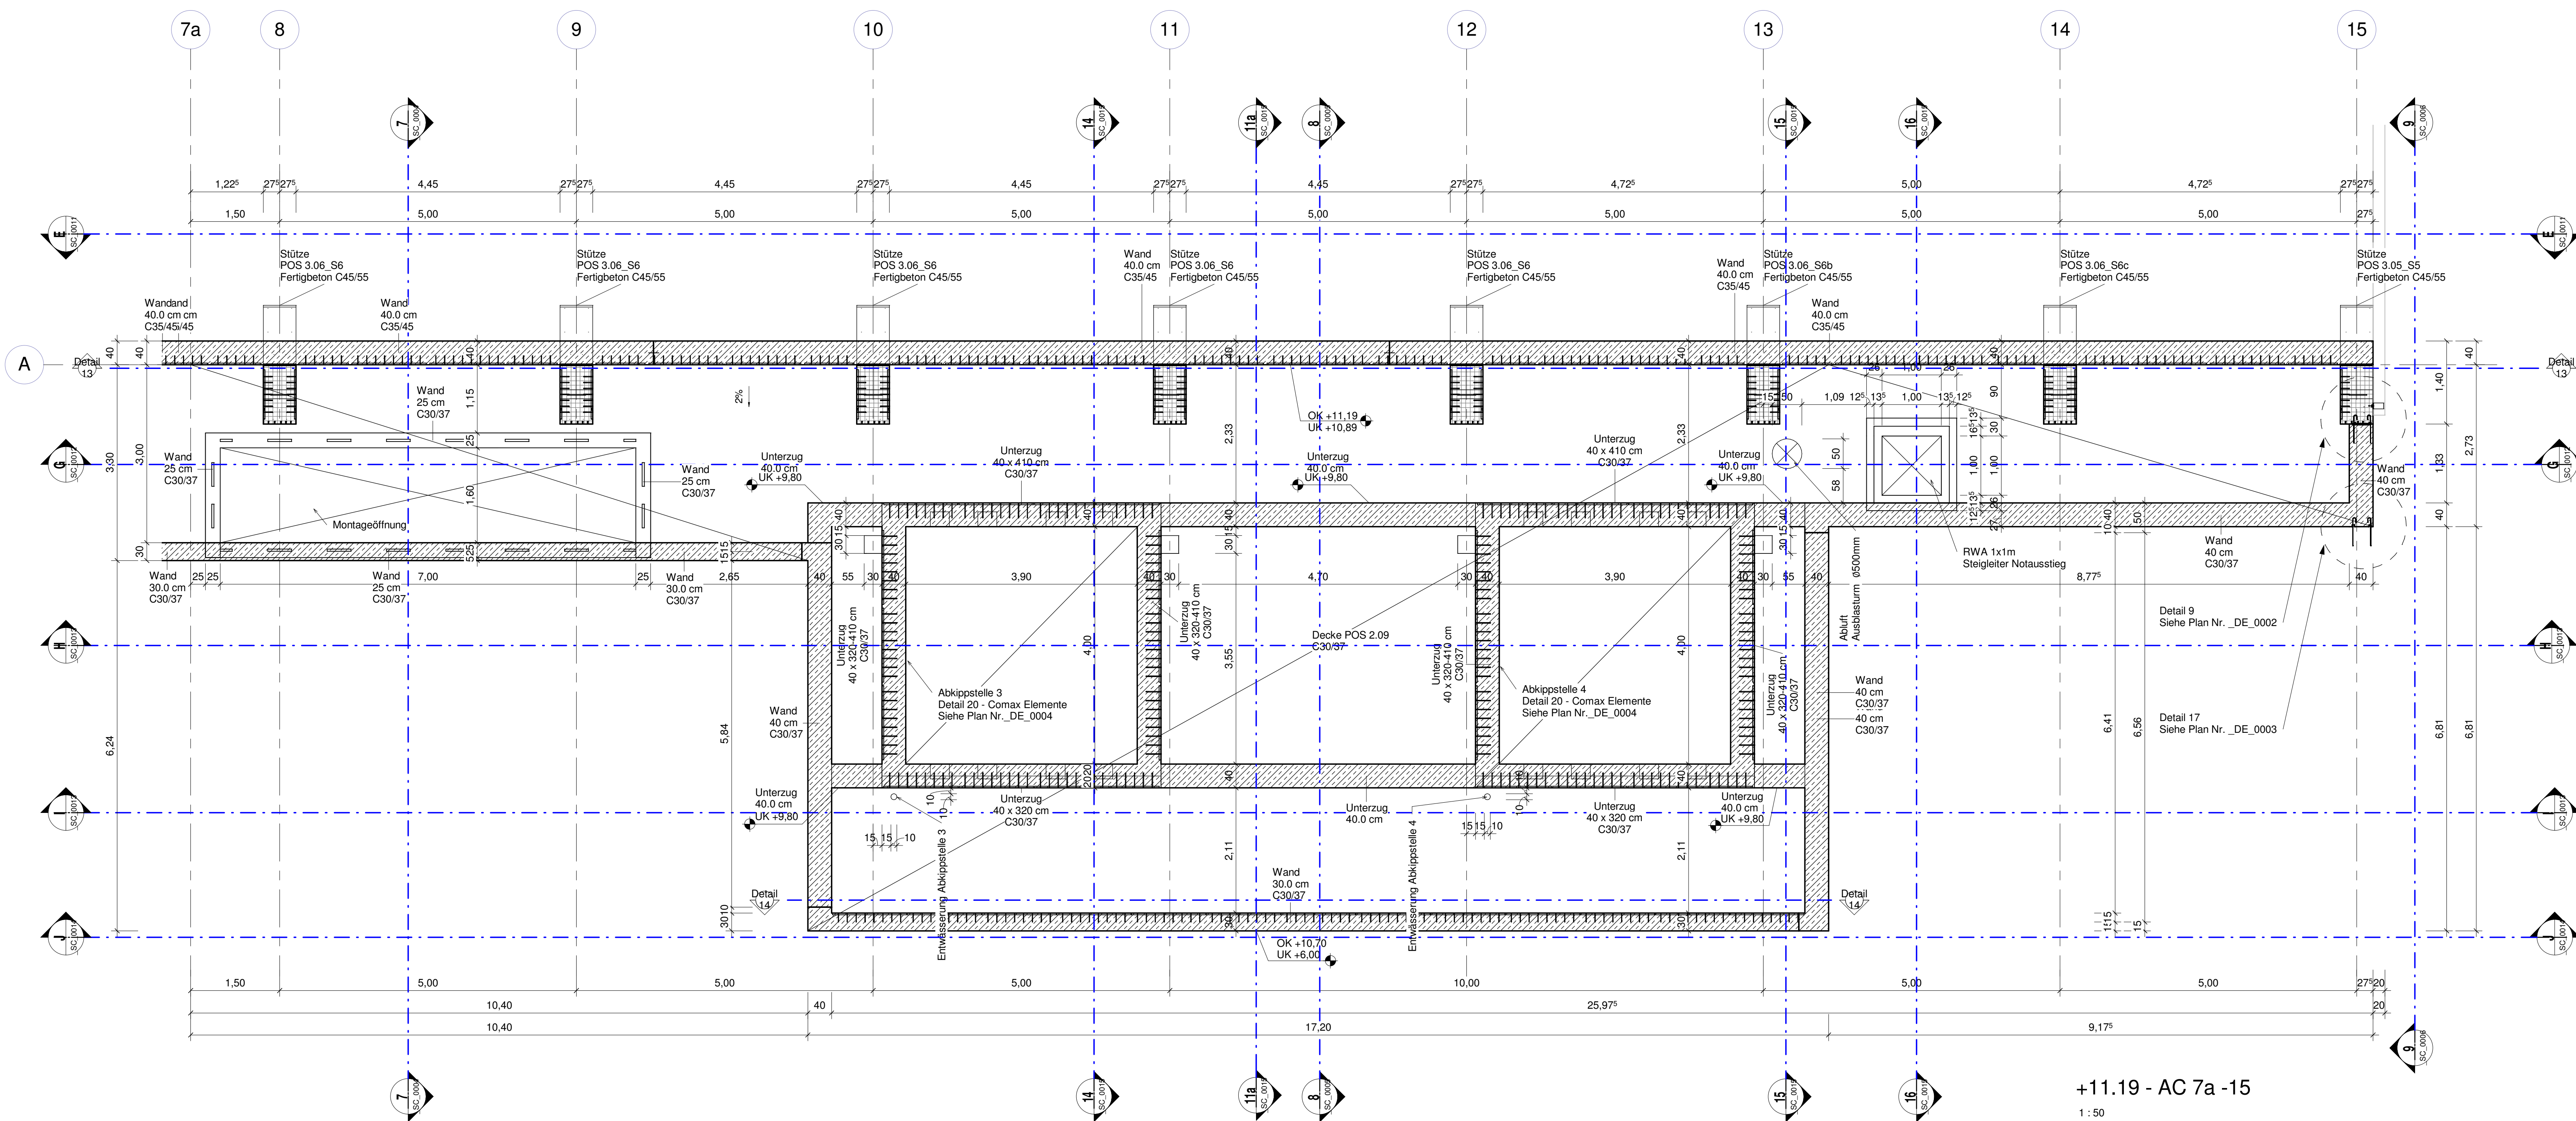

+11.19 - AC 7a -15
1:50